


FRONT ELEVATION

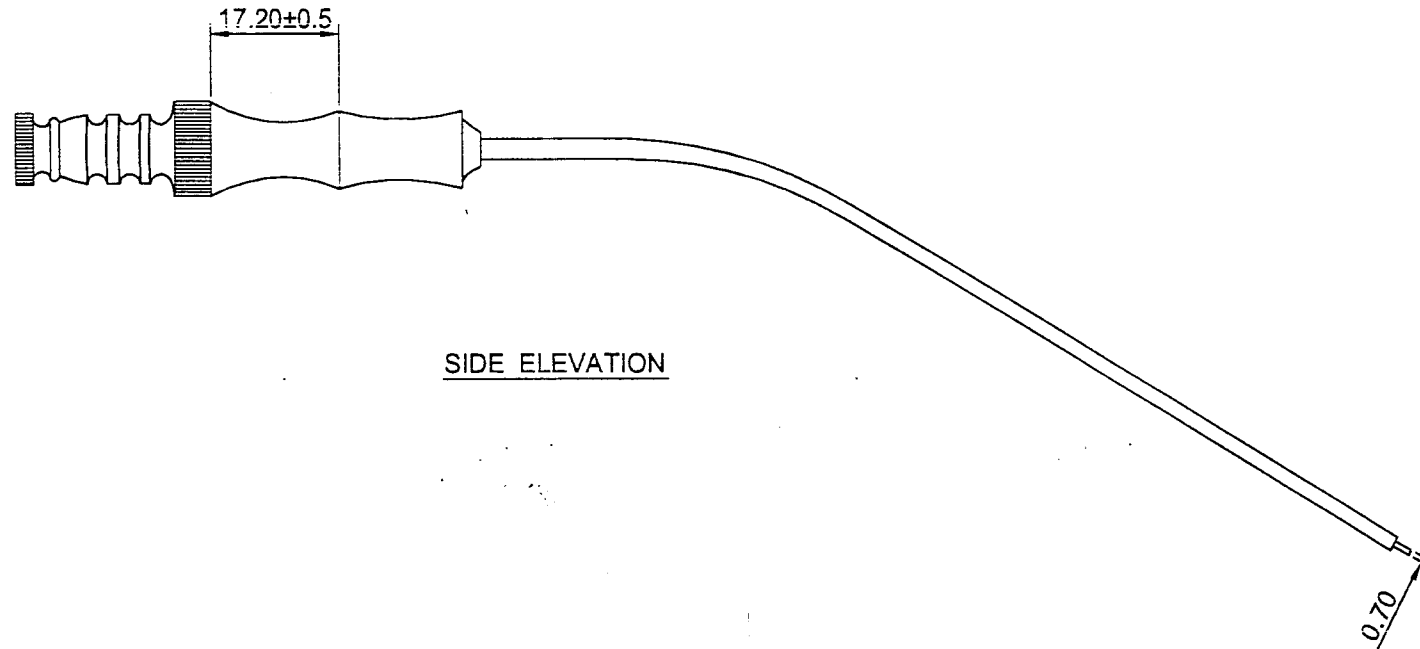

SIDE ELEVATION

NOTE:-
1. ALL DIMENSIONS ARE IN
MILLIMETERS. UNLESS
OTHERWISE NOTED.

DRAWN BY : ANJUM

TITLE:-

Frazier Dia meter.2.7mms

APPROVED BY Q. A. MANAGER

DATE: 08/06/2002

CODE#: 26796

MASTER NUMBER

SCALE: 1=1

page: 1/1

OWNED BY:-

D 53

REVISION #1 *

REVISION #2

REVISION #3:

